




11/40 O'Riordan Street Alexandria NSW



- ~ lease Term available until February 2029 with demolition clause there after.
- ~ Unit 11 consists of 124sqm Ground Floor and 29sqm Mezzanine.
- ~ Creative warehouse conversion unique space with character and style.
- ~ Be inspired by light, bright, open spaces featuring exposed beams and polished concrete floors.
- ~ Two car space.
- ~ Prominent high profile position at busy intersection in the heart of Alexandria provides great exposure.
- ~ Located next door to major retailer Including Domain, Harvey Norman, CoCo Republic, Style At Home Centre.
- ~ Walking distance (approx 500m) to Green Square Station.
- ~ The location provides quick access to main roads, Sydney CBD & Airport.

Price : \$75,700 p.a. Gross (exGST)
Building Size : 153 sqm
View : <https://www.cityalliance.com.au/lease/nsw/eastern-suburbs/alexandria/commercial/showroomsbulky-goods/5665667>

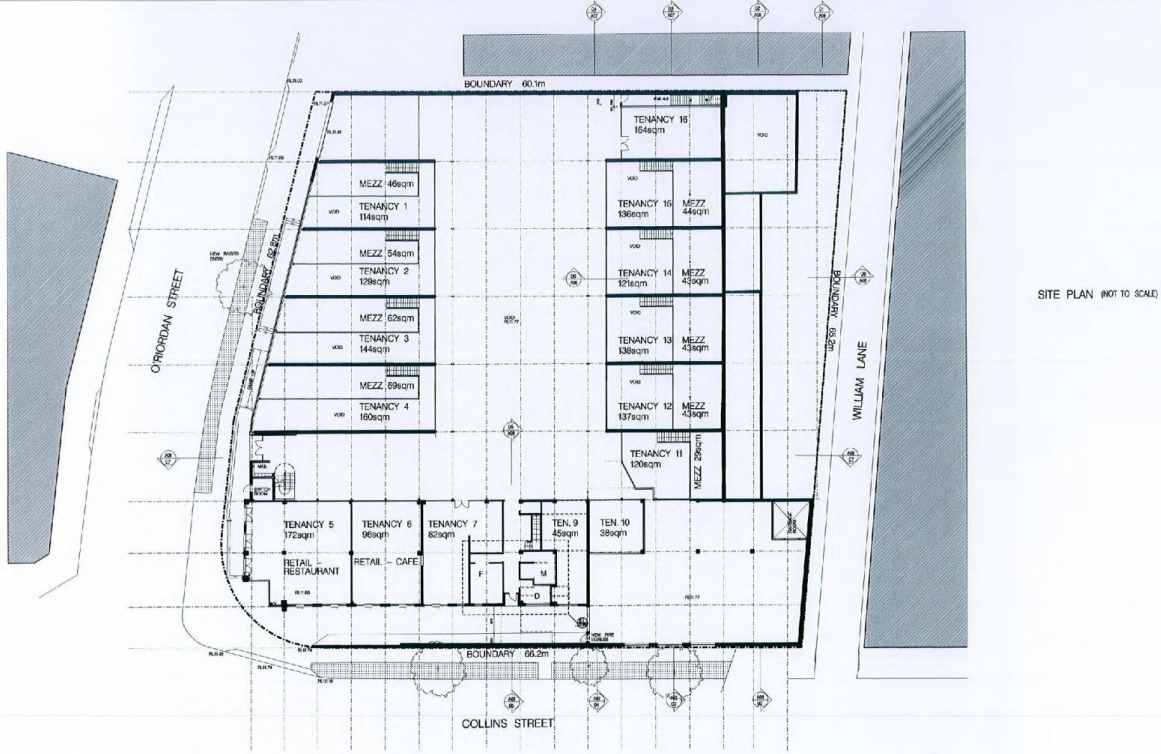

SITE PLAN @NOT TO SCALE

- REV E - 11.10.11 - AREA AMENDMENTS
- REV D - 28.03.11 - MEZZANINE'S AMENDS
- REV C - 03.11.10 - GENERAL AMENDMENTS
- REV B - 12.09.10 - TENANCY AMENDMENTS
- REV A - 27.09.10 - ISSUED FOR COMMENT



CLIENT
ARC DESIGN & ASSOCIATES PTY LTD
 17/18/19/999/1000

CONSTRUCTION ISSUE
 OFFICESHOWROOM RENOVATION
 LOT 2 DP 542277
 43 - 45 O'RIORDAN STREET
 BEACONSFIELD NSW

MEZZANINE FLOOR PLAN Architecture Planning Urban Design
 CC-02 E
 DATE: 27/01/12
 SCALE: 1:200 (A3)
 DRAWN: GY/JCH
 L7 90 Pitt Street Sydney NSW 2000
 TEL 9223 0283 FAX 9223 0283
 mail@arcarchitects.com.au

