


5-6/410 Crown Street Surry Hills NSW

City Alliance are pleased to offer suites 5 & 6, 410 Crown Street, Surry Hills to the market for lease. Fully fitted space within the 1939 converted "Brussell Bros" warehouse building.

Features include:

- Timber floors
- Exposed brick walls
- Exposed services
- High Ceilings
- Lift access
- Exclusive amenities
- Light on 3 sides
- Opposite the popular Dolphin Hotel
- Close to Four Pillars cocktail bar & distillery.
- Short Walk to Central Station

Price	: POA
Building Size	: 331.5 sqm
View	: https://www.cityalliance.com.au/lease/nsw/eastern-suburbs/surry-hills/commercial/offices/7204350

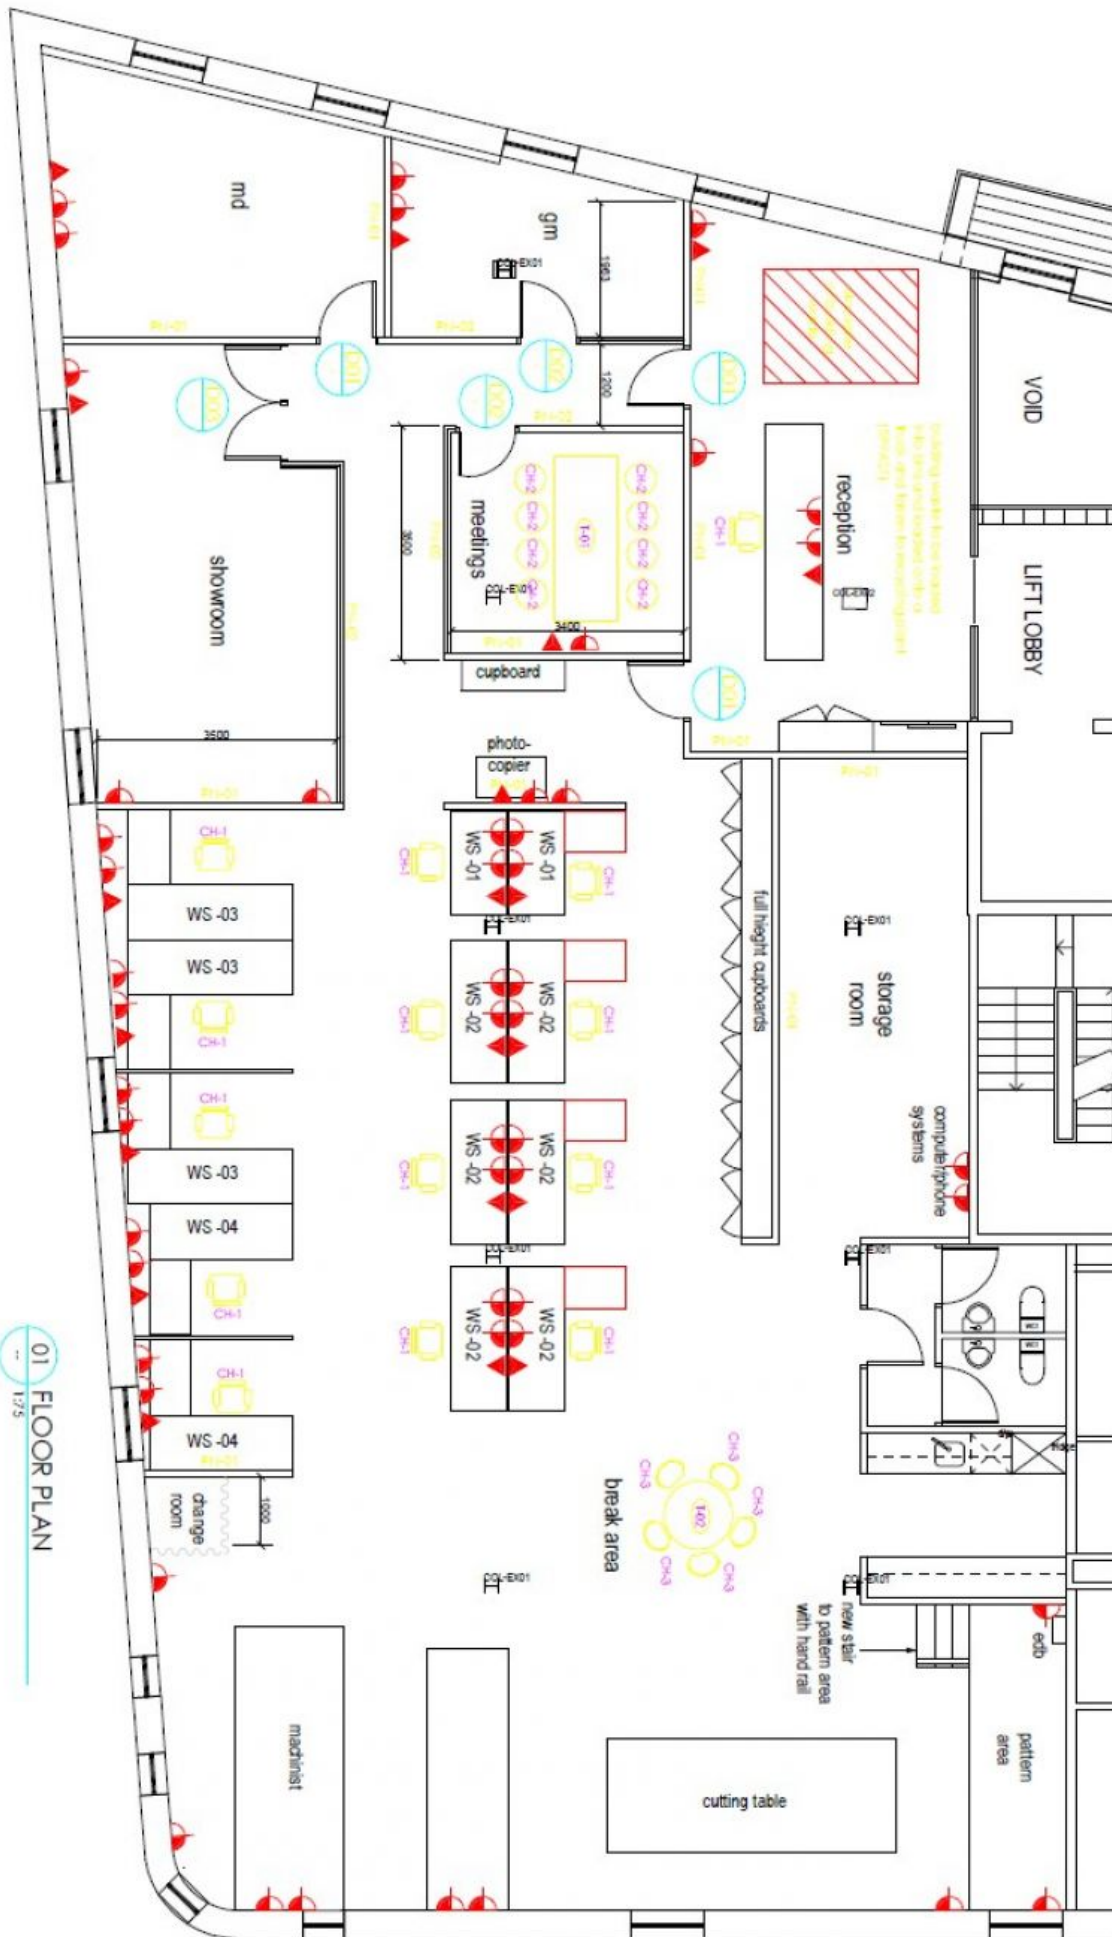

01 FLOOR PLAN
1:75